

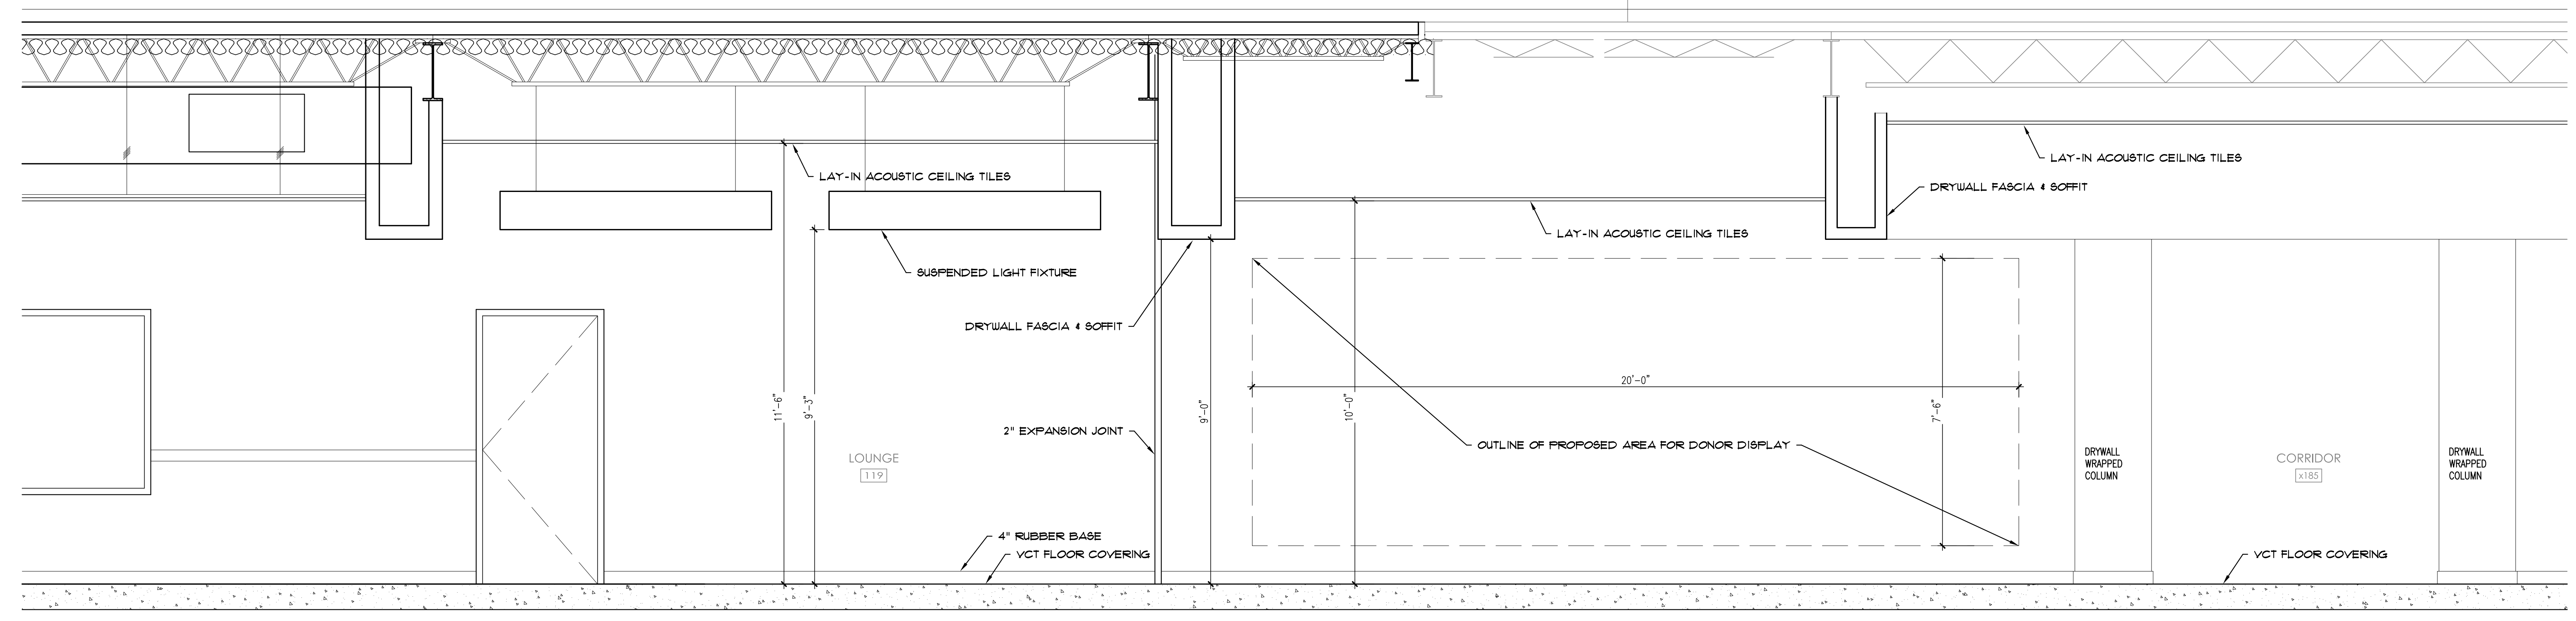



1 FIRST FLOOR PLAN - EAST  
DW-1 1/2"=1'-0"

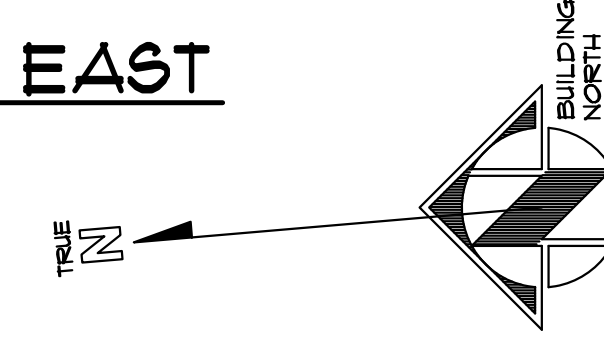

2 ELEVATION - DONOR DISPLAY AREA  
DW-1 1/2"=1'-0"

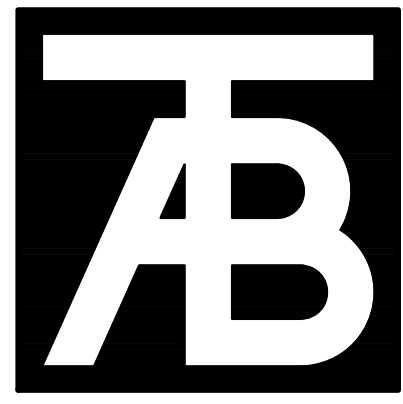

**TAB Associates**  
The Architectural Balance  
Post Office Box 7481  
Aven. CO 81602-7481  
(970) 748-1470  
fax: (970) 748-1471  
email: tab@tab.net  
www.tabassociates.com  
Civil Engineer  
High Country Engineering  
970-645-8676  
Structural Engineer  
Newark Engineering  
910-399-1714  
Mechanical Engineer  
Rader Engineering  
970-645-7910  
Electrical Engineer  
CEI Consulting Engineers, Inc.  
719-594-0022

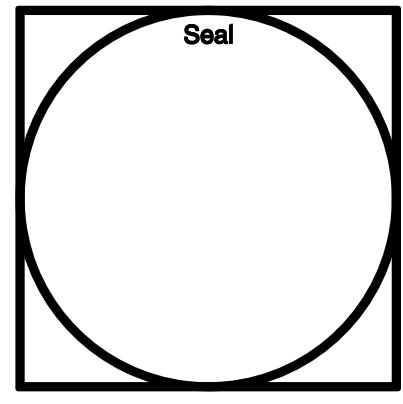

**Colorado Mountain College**  
**Vail-Eagle Valley Campus - Addition / Renovation**  
 Edwards, CO

Revisions:

Issue Date:  
08-25-2010

Sheet Title:  
**Donor Display Area Plan & Elevation**

Project No:  
0907

Sheet No:  
**DW-1**