



ARCHITECTURE
DESIGN-BUILD
HISTORIC PRESERVATION

1920 Bridge Lane #8
Steamboat Springs,
Colorado 80477
p 970.871.9041
f 970.879.1037

COLORADO MOUNTAIN COLLEGE
Anderson Garage
1320 Bob Adams Drive
steamboat springs, colorado

© COPYRIGHT 2009
ANY UNAUTHORIZED USE OF THESE
DOCUMENTS IS PROHIBITED WITHOUT
THE WRITTEN CONSENT OF THIRA INC.

PROJECT #0831

DATE	ITEM
3.20.09	PERMIT




A4.0

WALL ASSEMBLY LEGEND

- ROOF**
- R-1 STANDING SEAM INSULATED METAL ROOF PANELS: 4" [R-33] ON PRE-MANUFACTURED STEEL STRUCTURE
- WALLS**
- W-1 CORRUGATED INSULATED METAL WALL PANELS: 2" [R-18] ON PRE-MANUFACTURED STEEL STRUCTURE
 - W-2 [DOUBLE] TRANSLUCENT WALL PANEL
- FLOORS**
- F-1 SEALED CONCRETE SLAB- BROOM FINISH
 - F-2 PLYWOOD ON TJI STEEL BEAM CONSTRUCTION

SECTION KEY NOTES

- 1. INFRARED SPACE HEATERS, TYP. RE: M2.0
- 2. GAS FIRED VENT HEATER, RE: M2.0
- 3. INSTANTANEOUS WATER HEATER, RE: M2.0
- 4. HOSE BIB & UTILITY SINK, RE: P2.0
- 5. SUSPENDED LIGHT FIXTURE, RE: E3.0
- 6. BACKER BOARD FOR ELECTRIC PANELS, PHONE, RE: E2.0

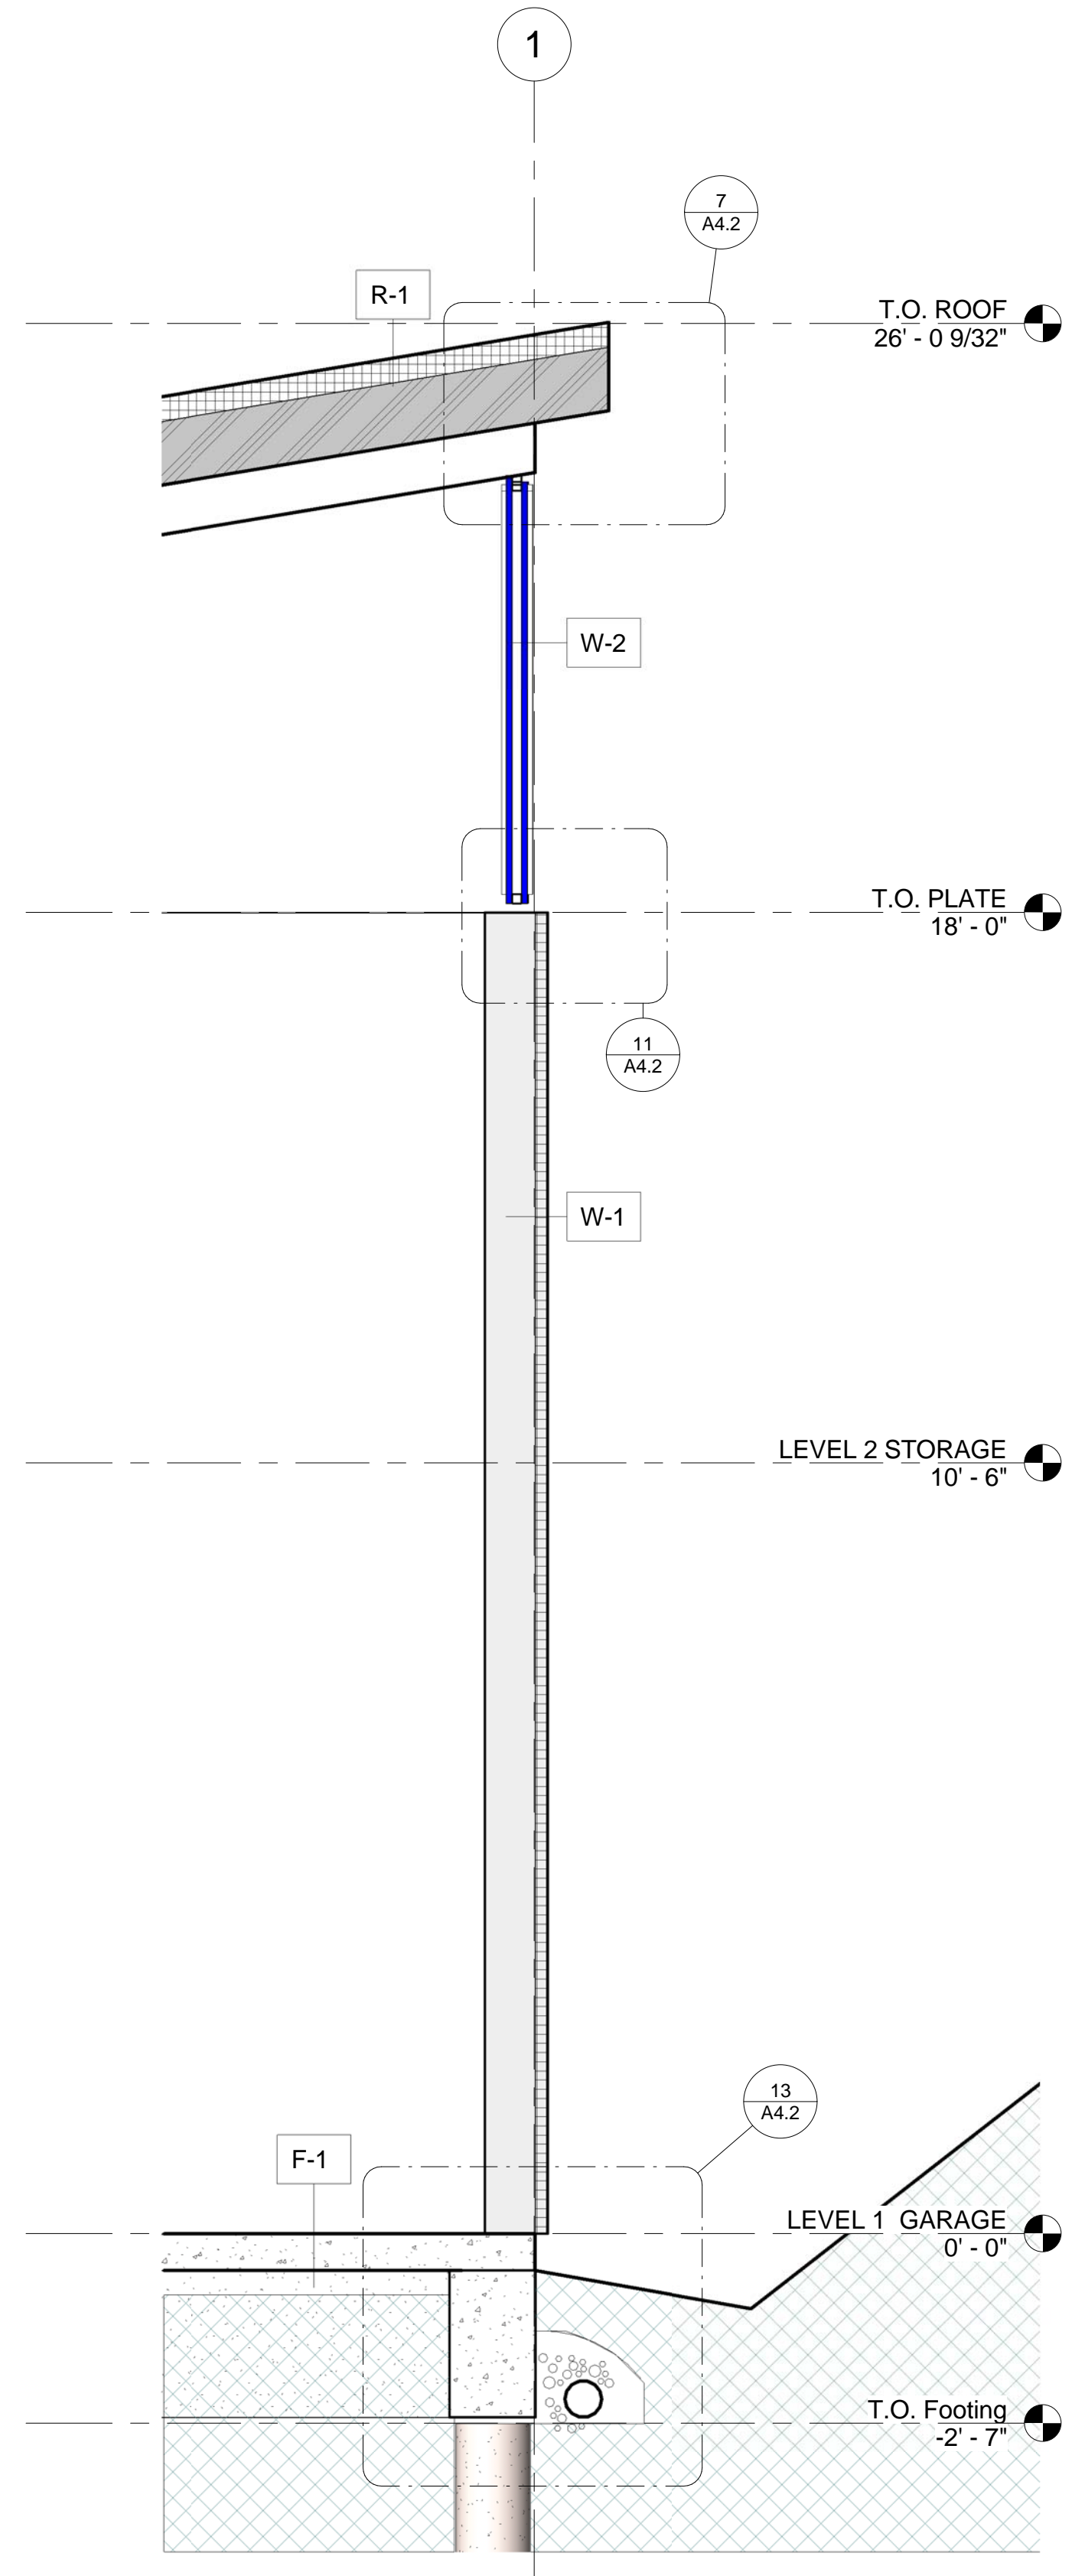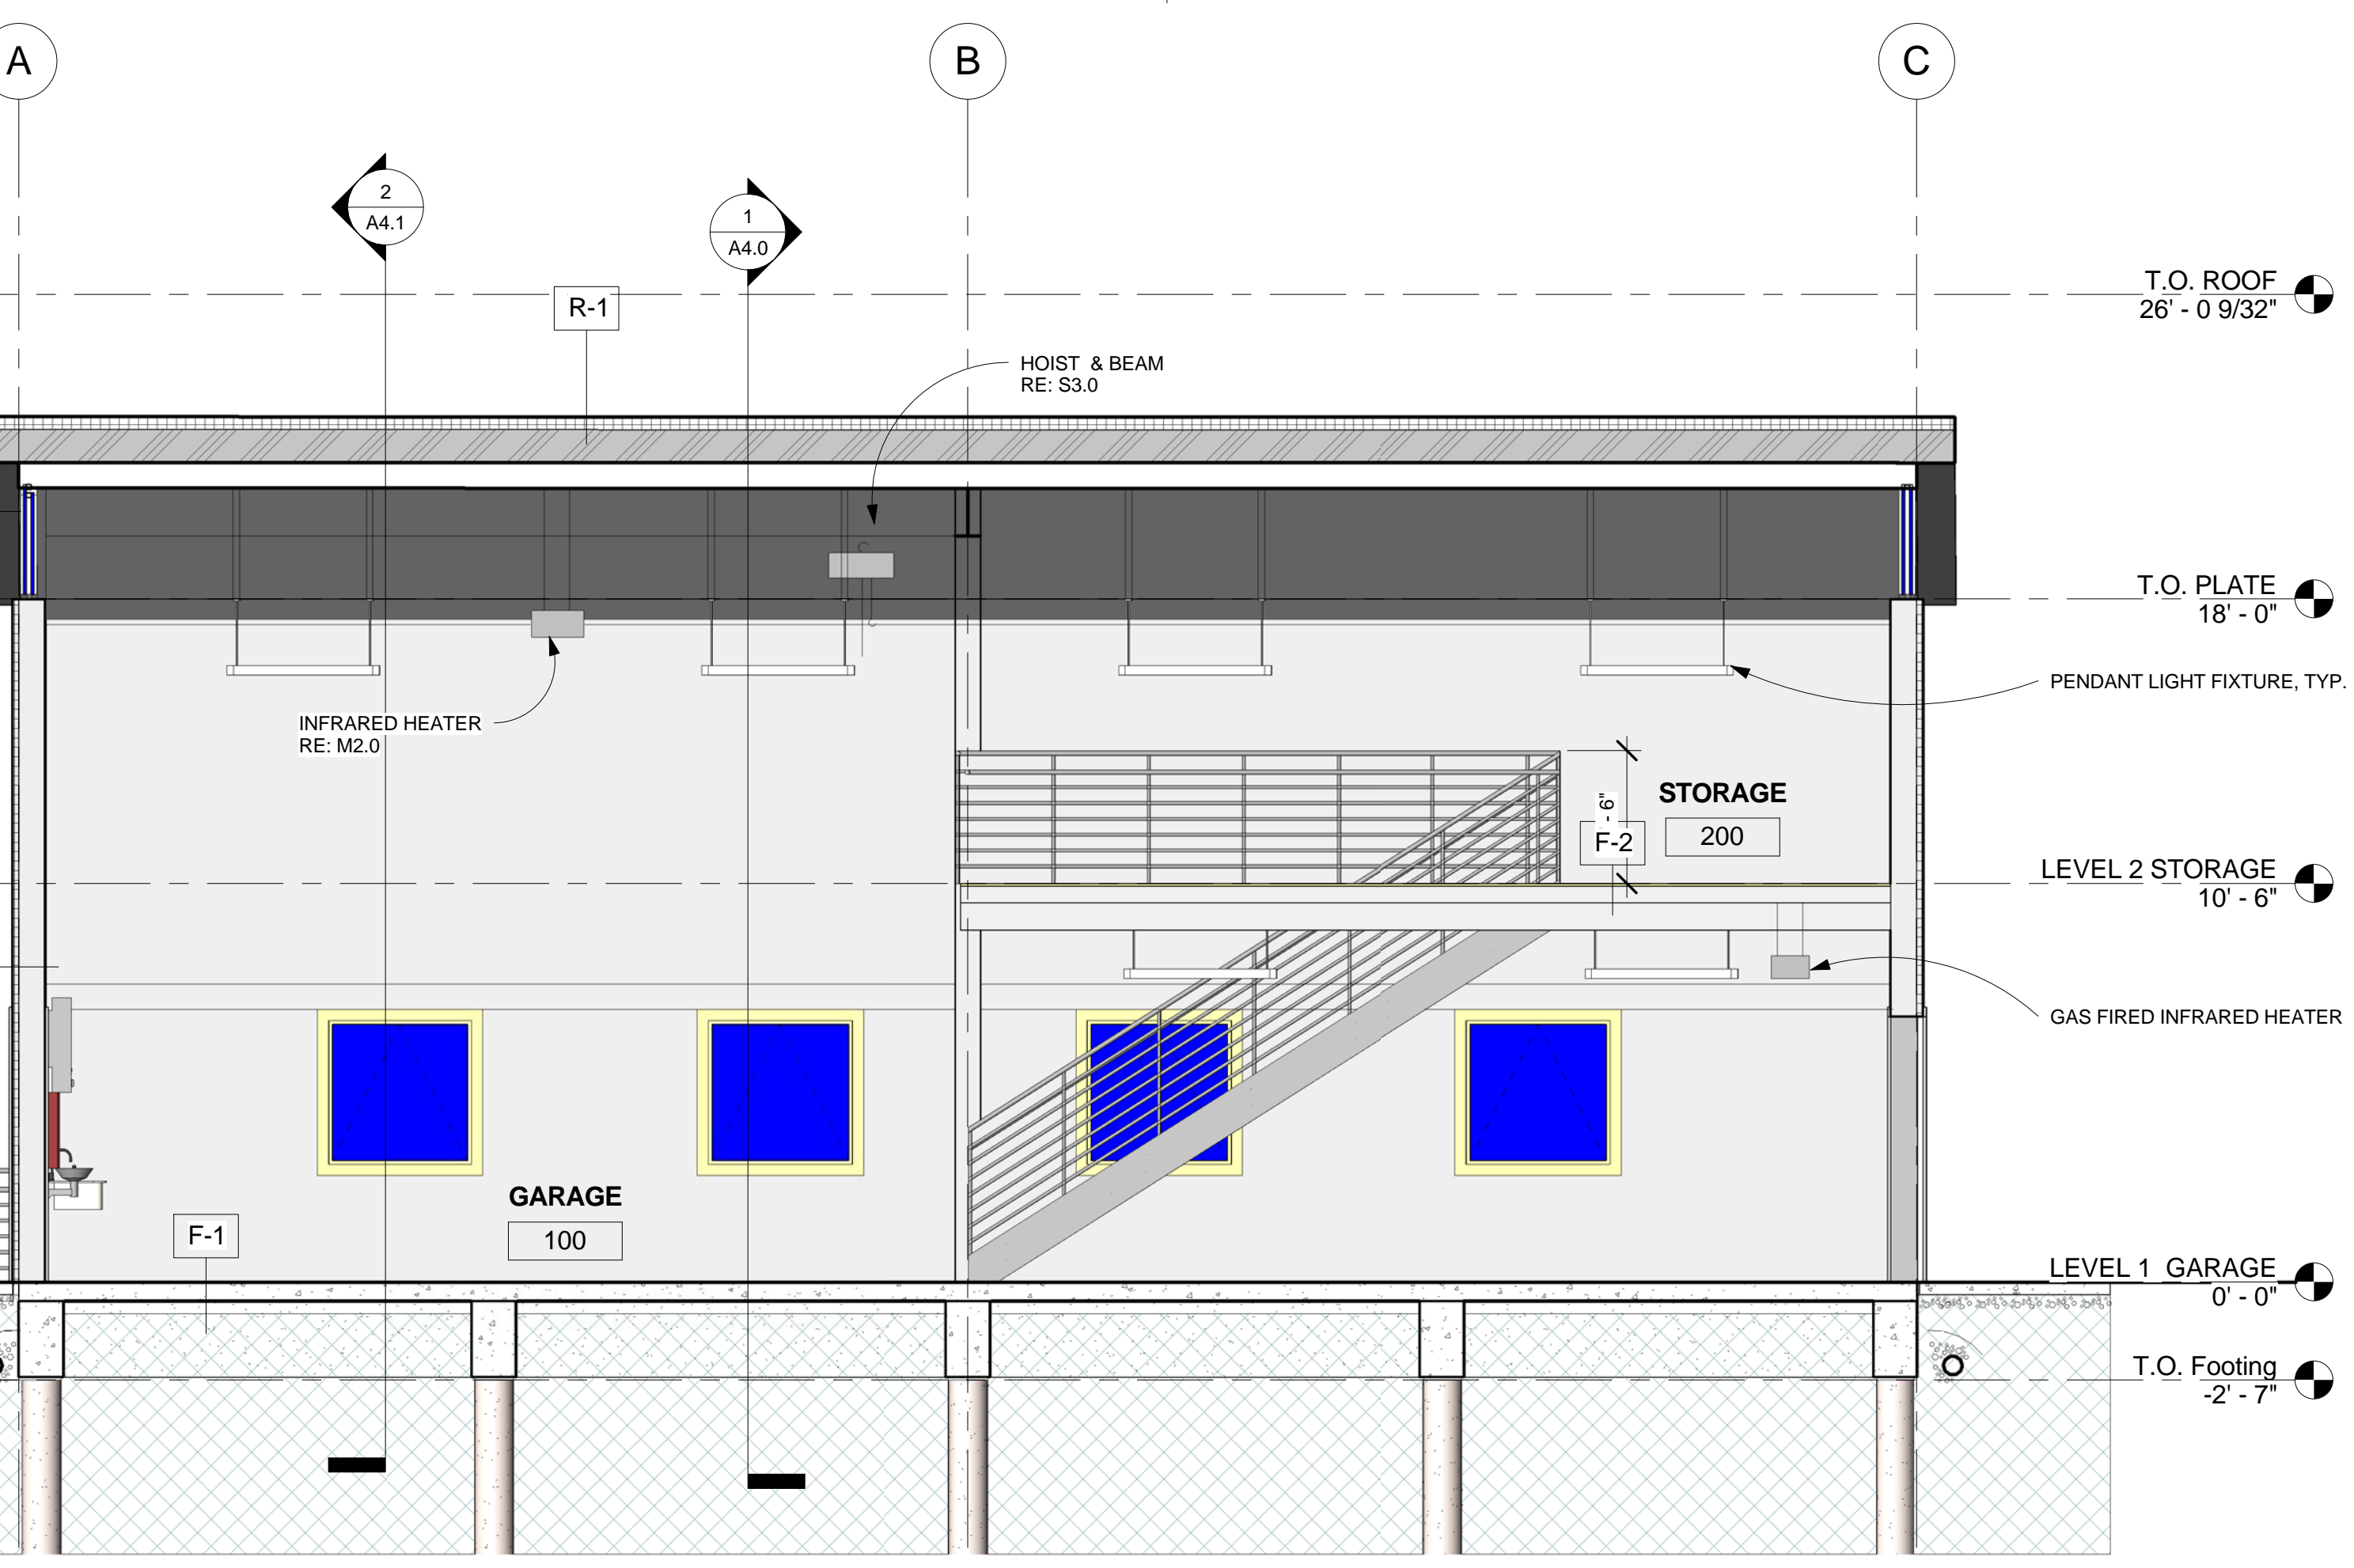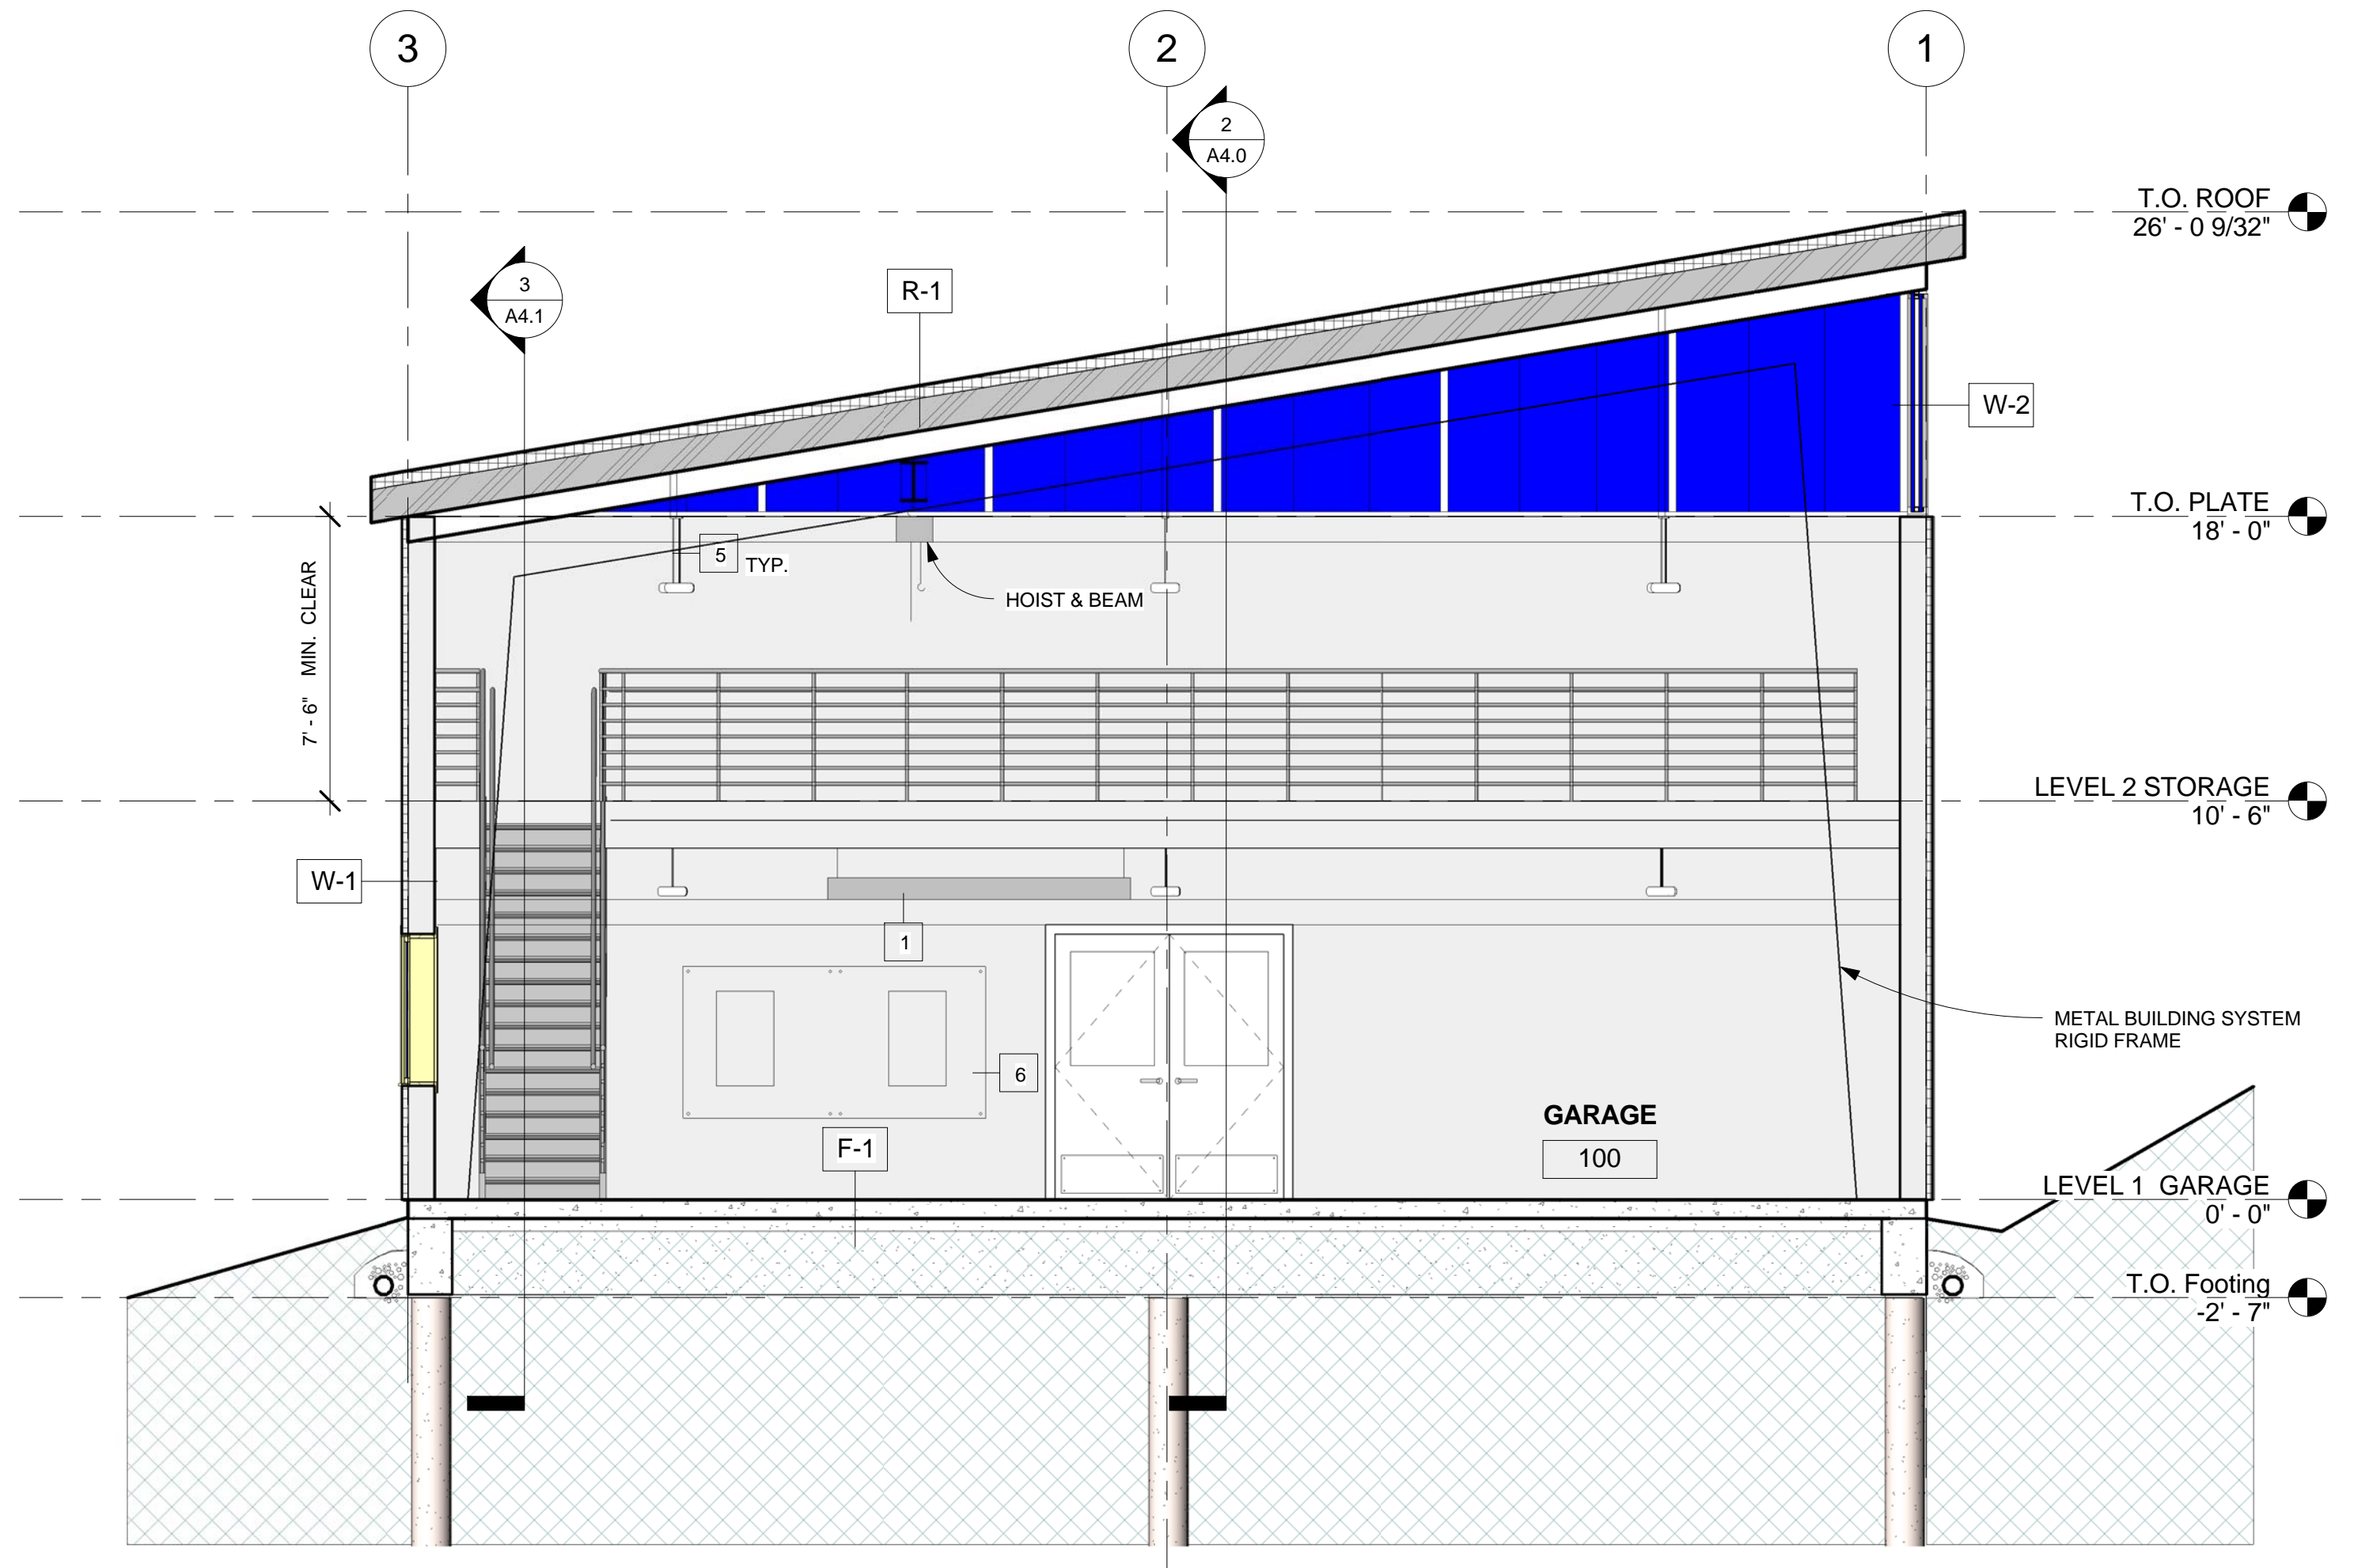

A4.0